

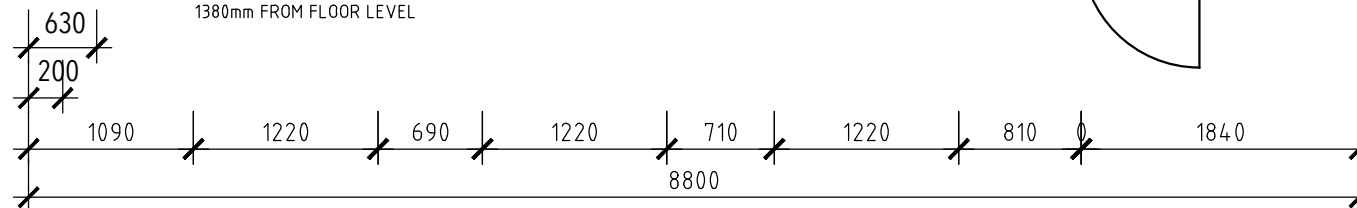
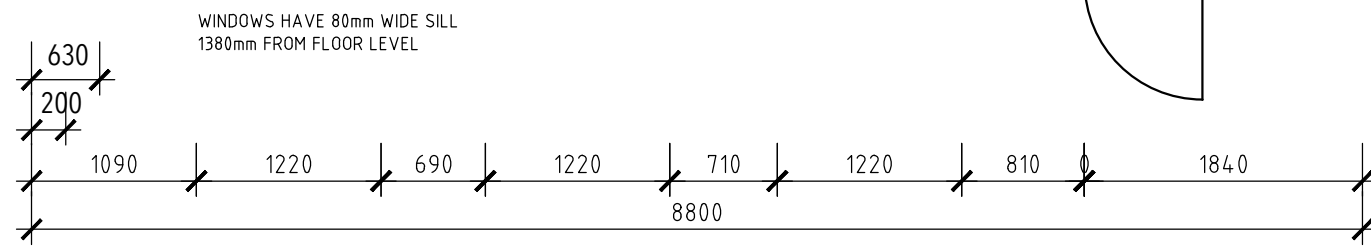
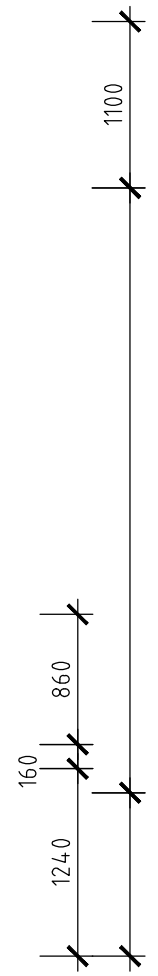
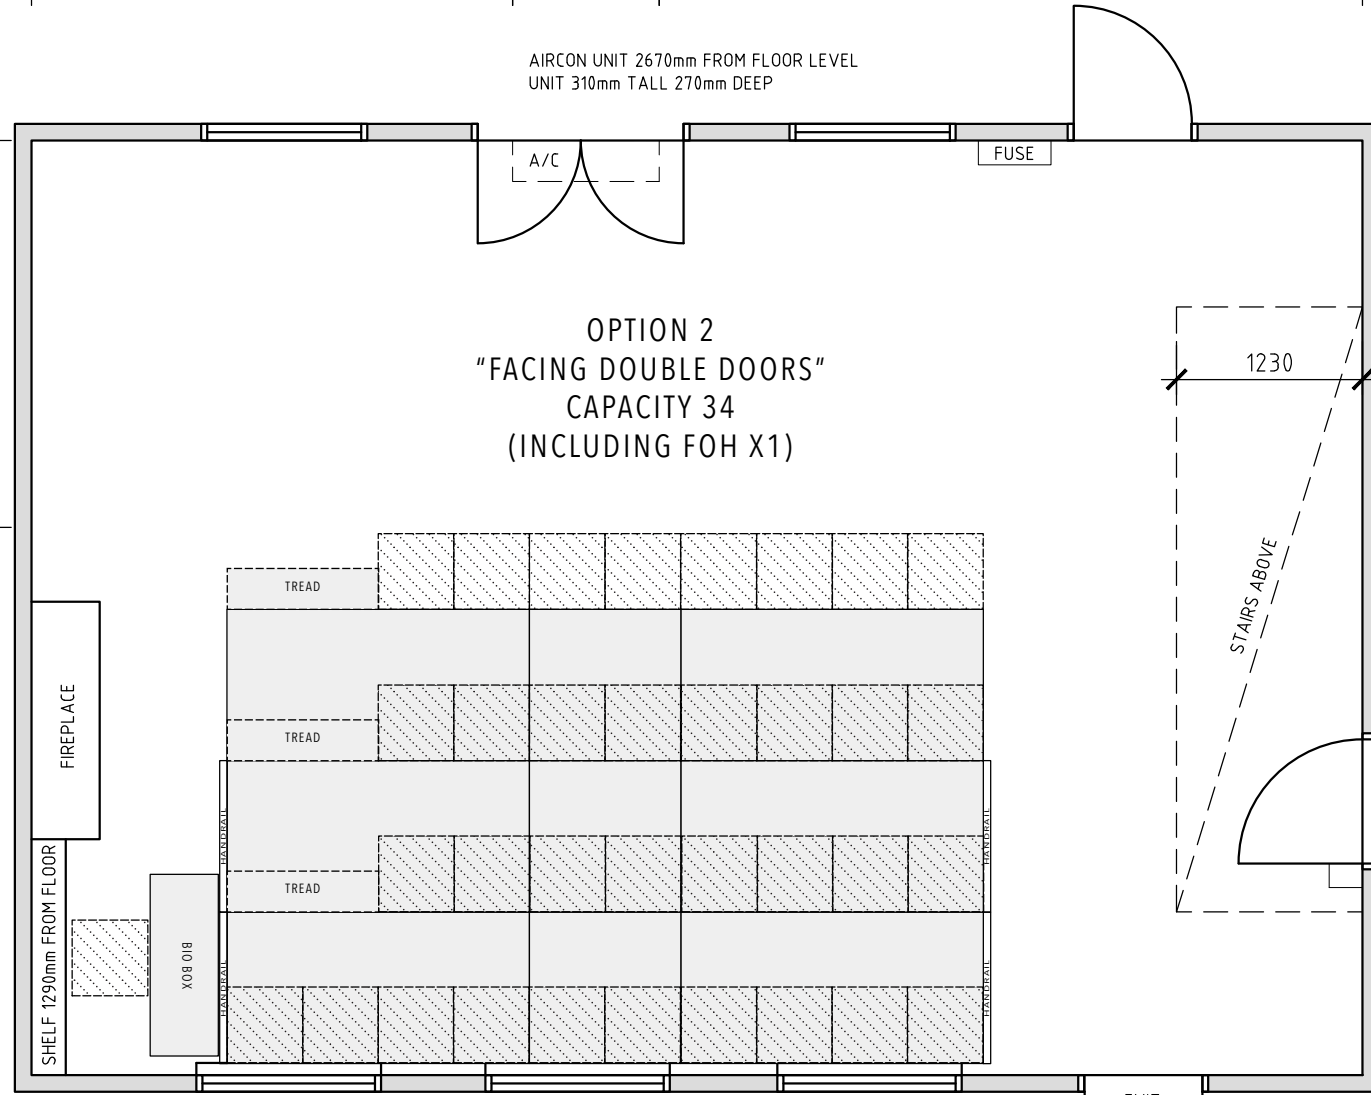


WINDOWS HAVE 80mm WIDE SILL
1380mm FROM FLOOR LEVEL

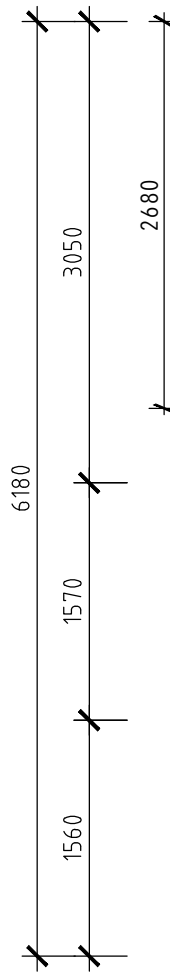


1 METRE

LA MAMA FLOOR PLAN
SCALE 1:50

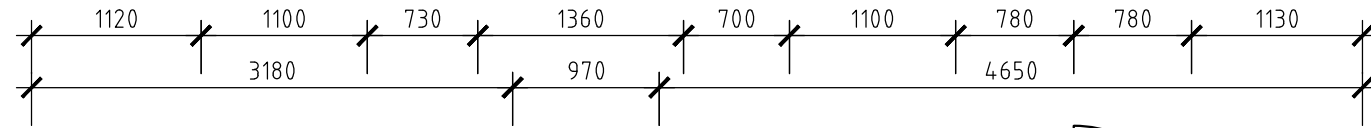


1 METRE


LA MAMA FLOOR PLAN
SCALE 1:50

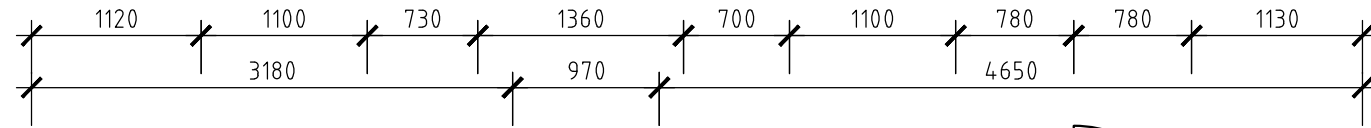

AIRCON UNIT 2670mm FROM FLOOR LEVEL
UNIT 310mm TALL 270mm DEEP

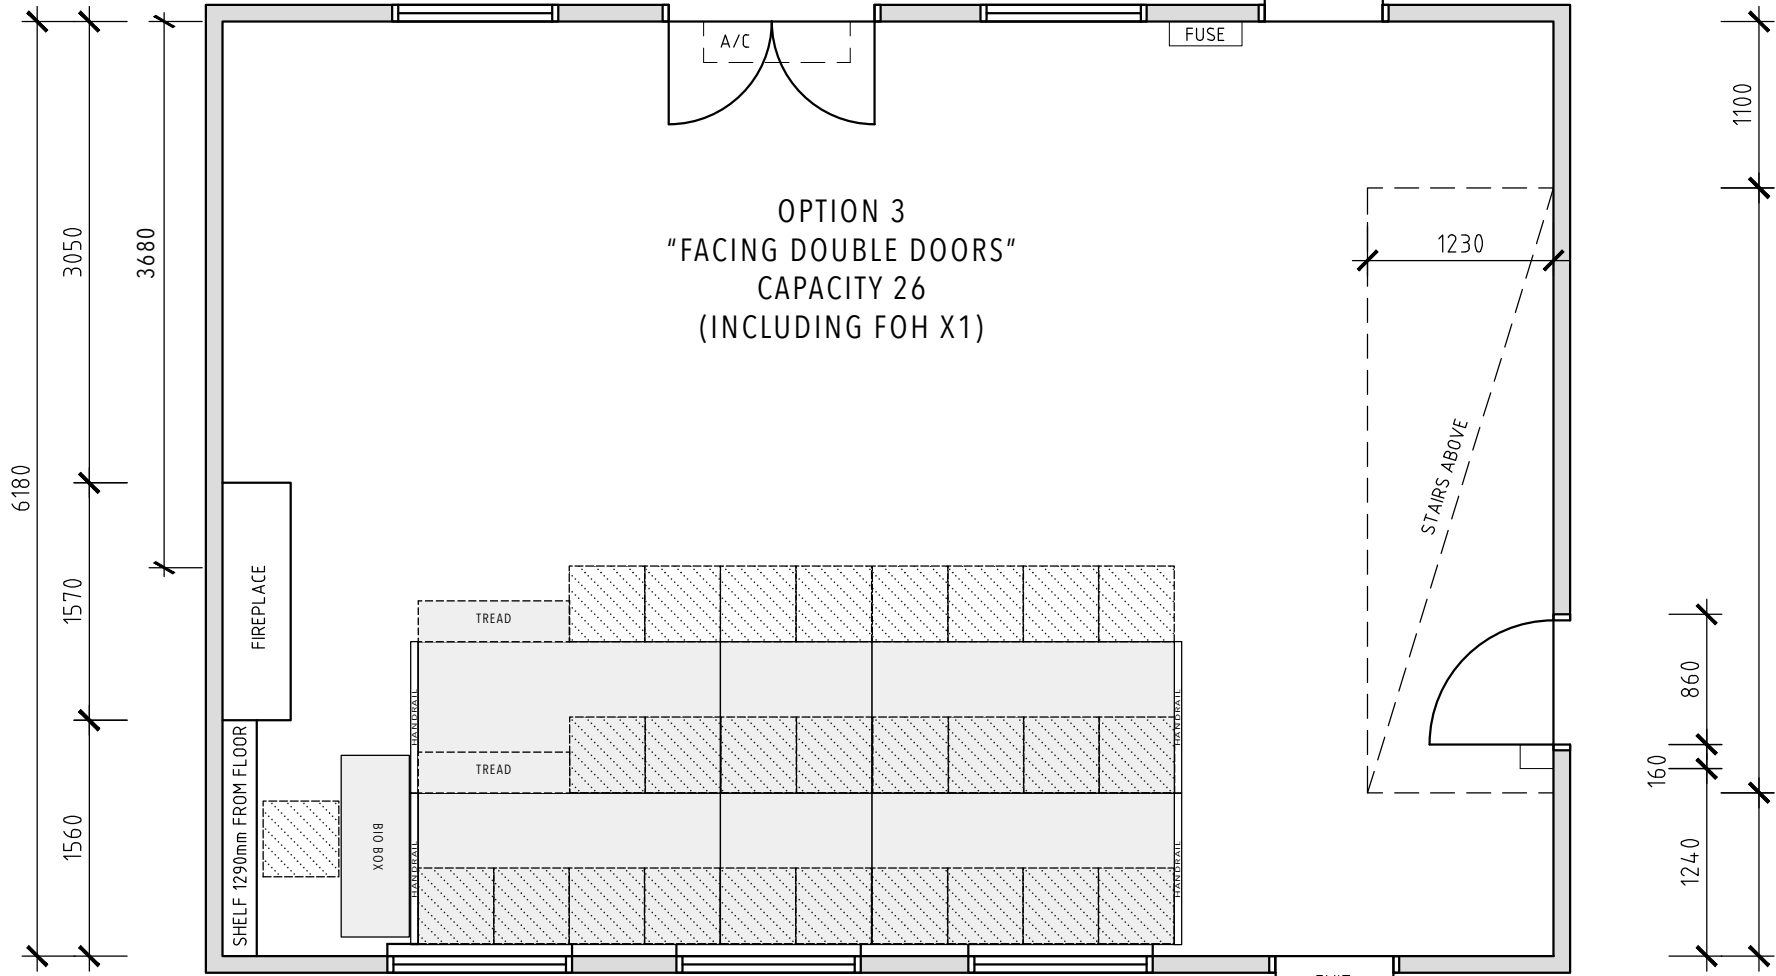


WINDOWS HAVE 80mm WIDE SILL
1380mm FROM FLOOR LEVEL



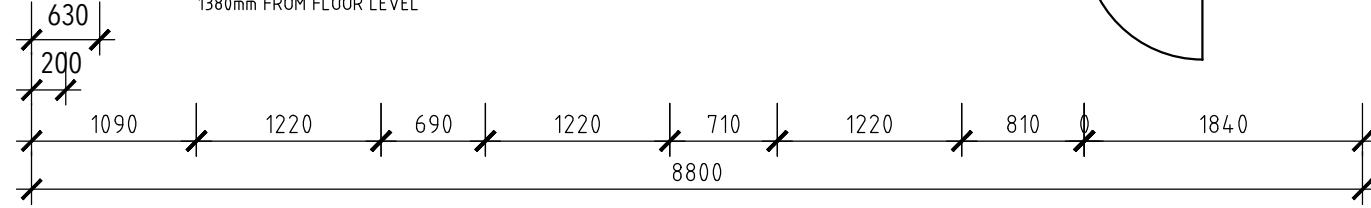


1 METRE


LA MAMA FLOOR PLAN
SCALE 1:50

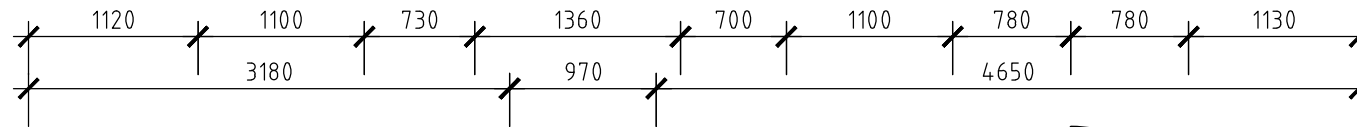

AIRCON UNIT 2670mm FROM FLOOR LEVEL
UNIT 310mm TALL 270mm DEEP



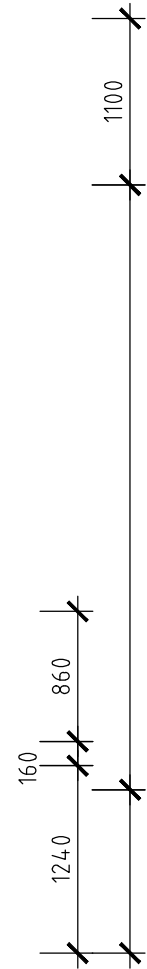
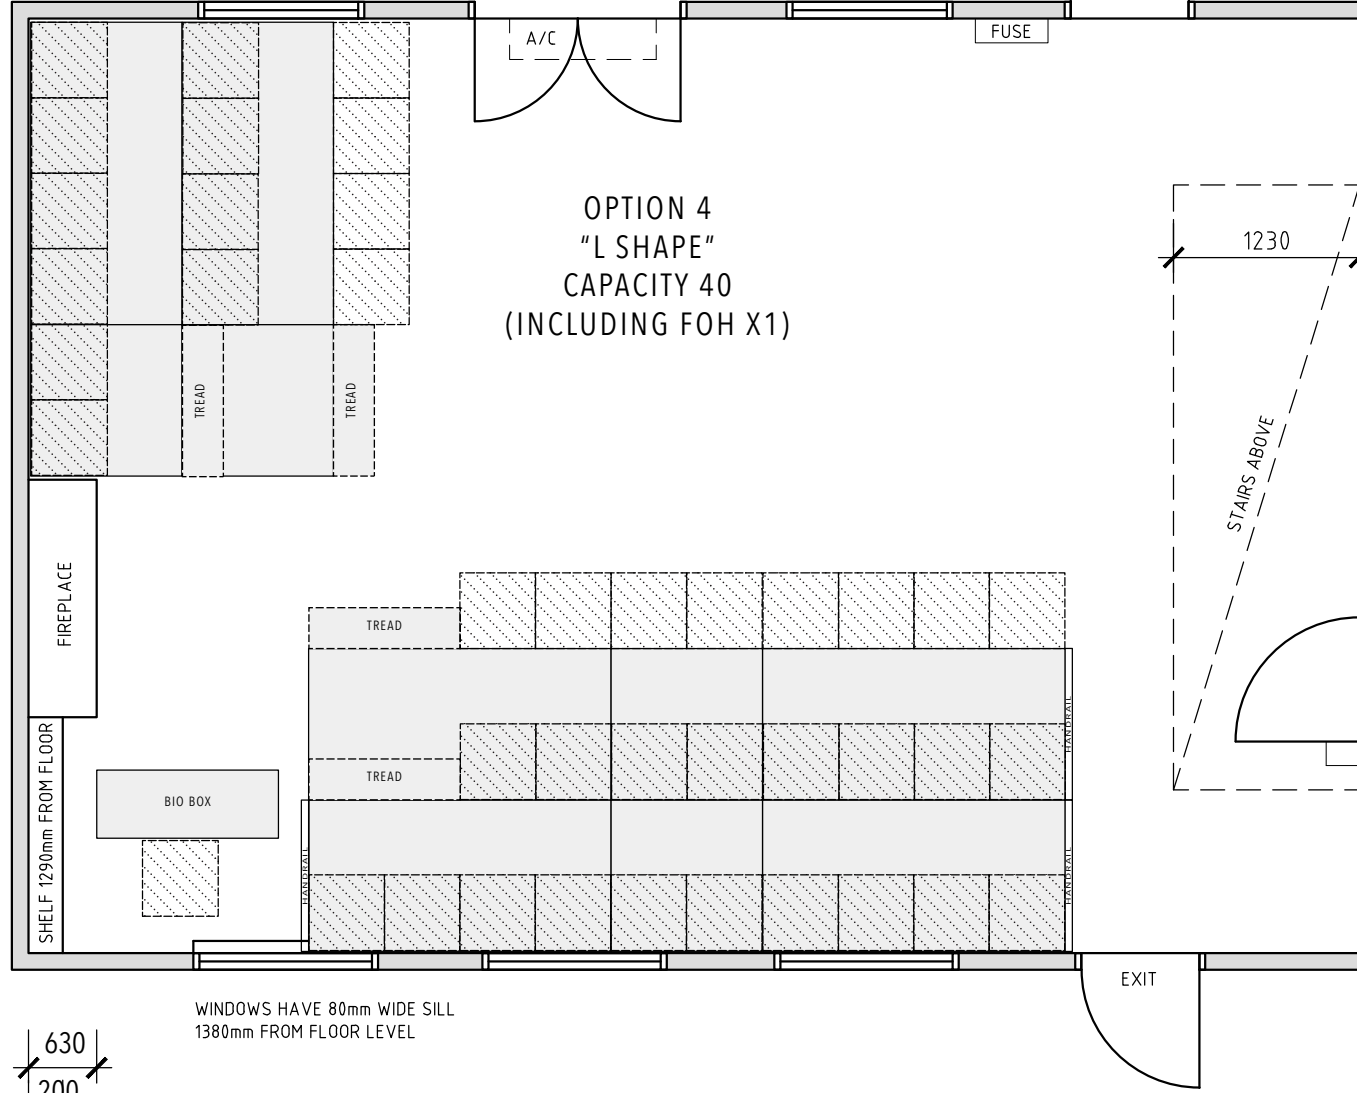
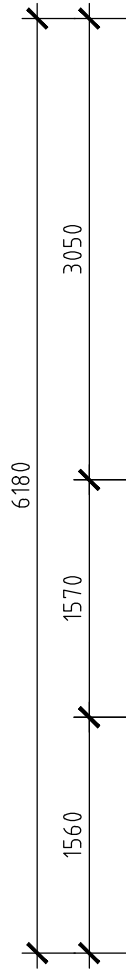


WINDOWS HAVE 80mm WIDE SILL
1380mm FROM FLOOR LEVEL

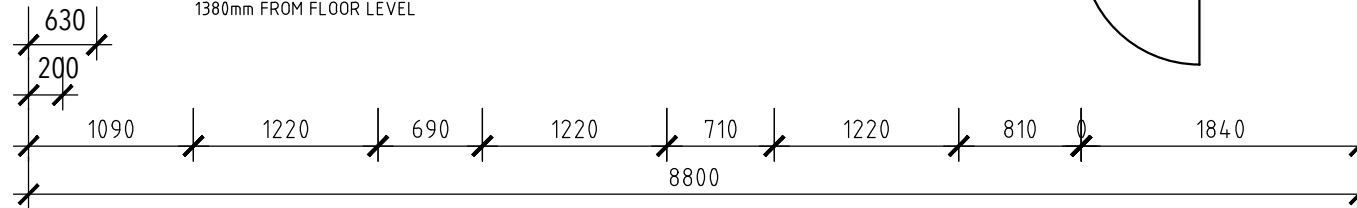


1 METRE

LA MAMA FLOOR PLAN
SCALE 1:50

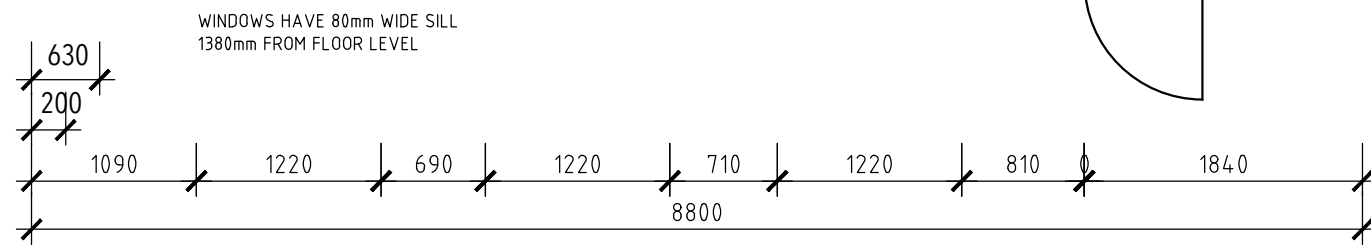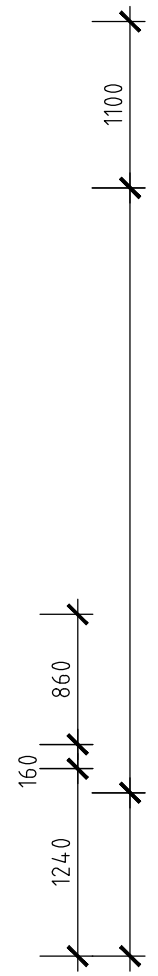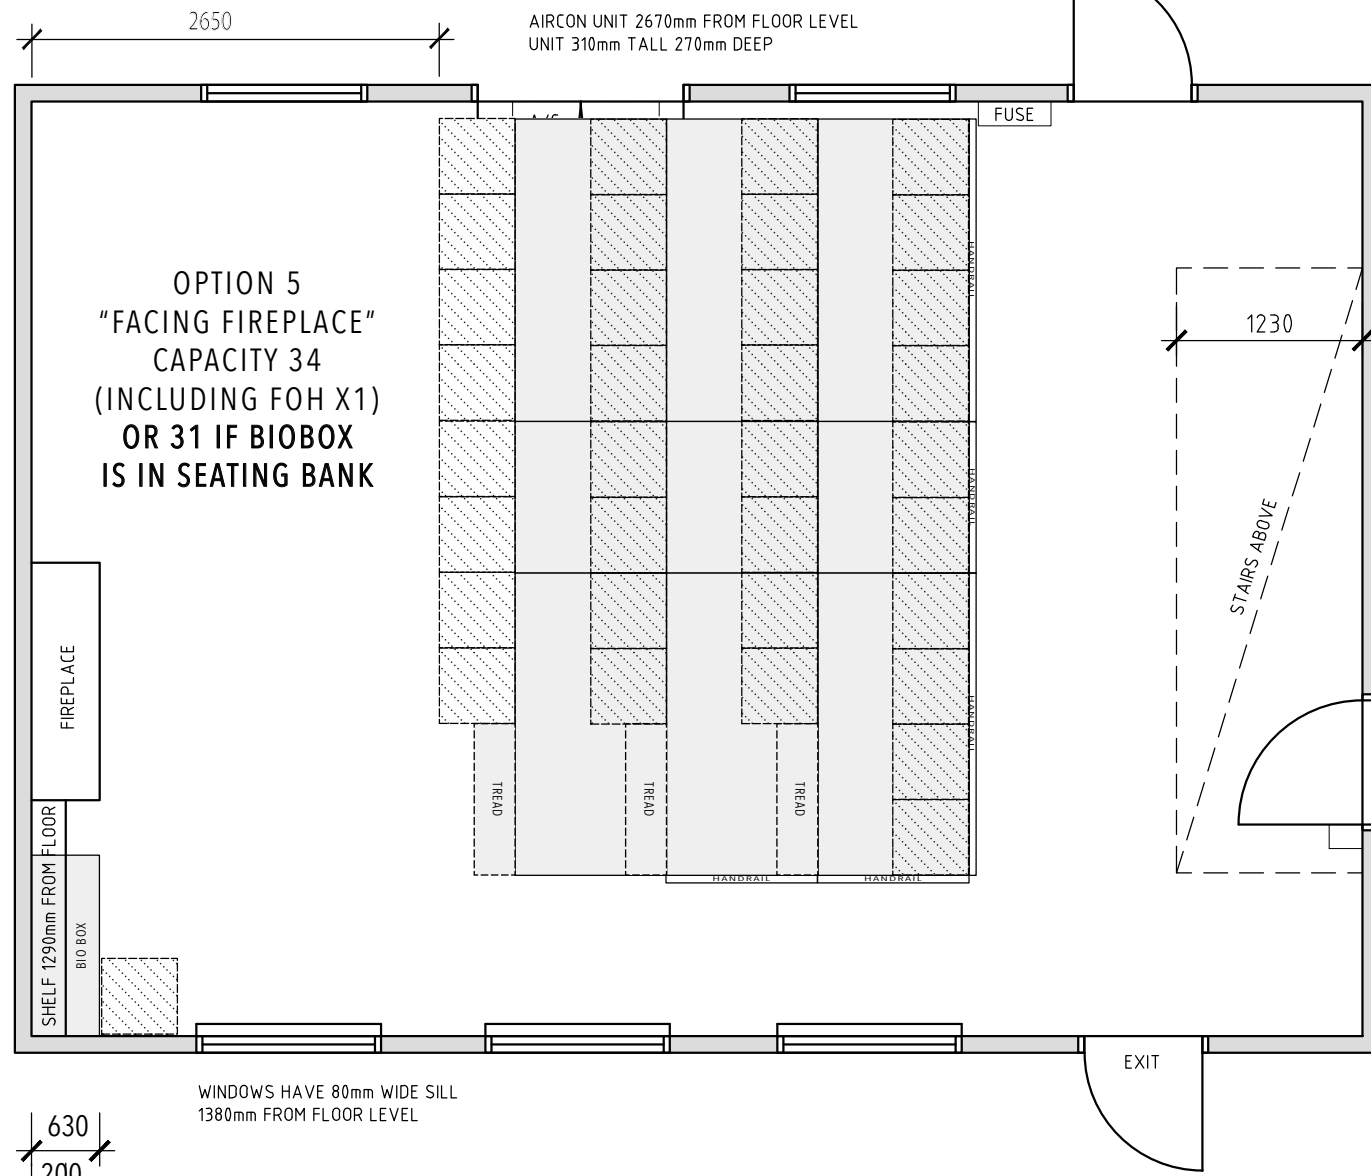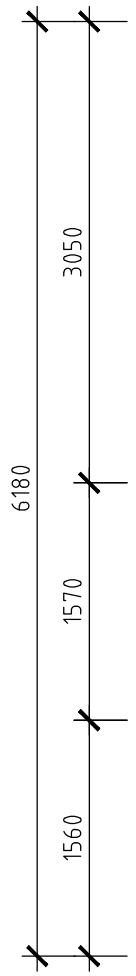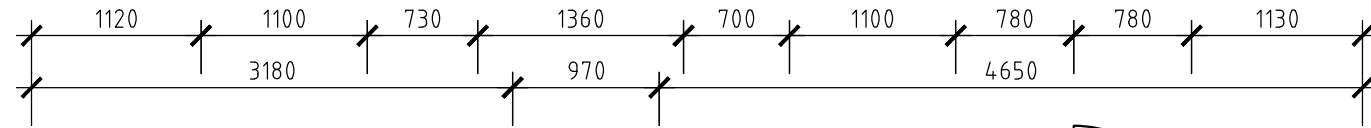


1 METRE


LA MAMA FLOOR PLAN
SCALE 1:50

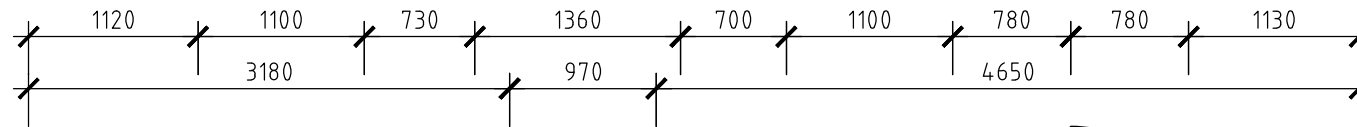

AIRCON UNIT 2670mm FROM FLOOR LEVEL
UNIT 310mm TALL 270mm DEEP

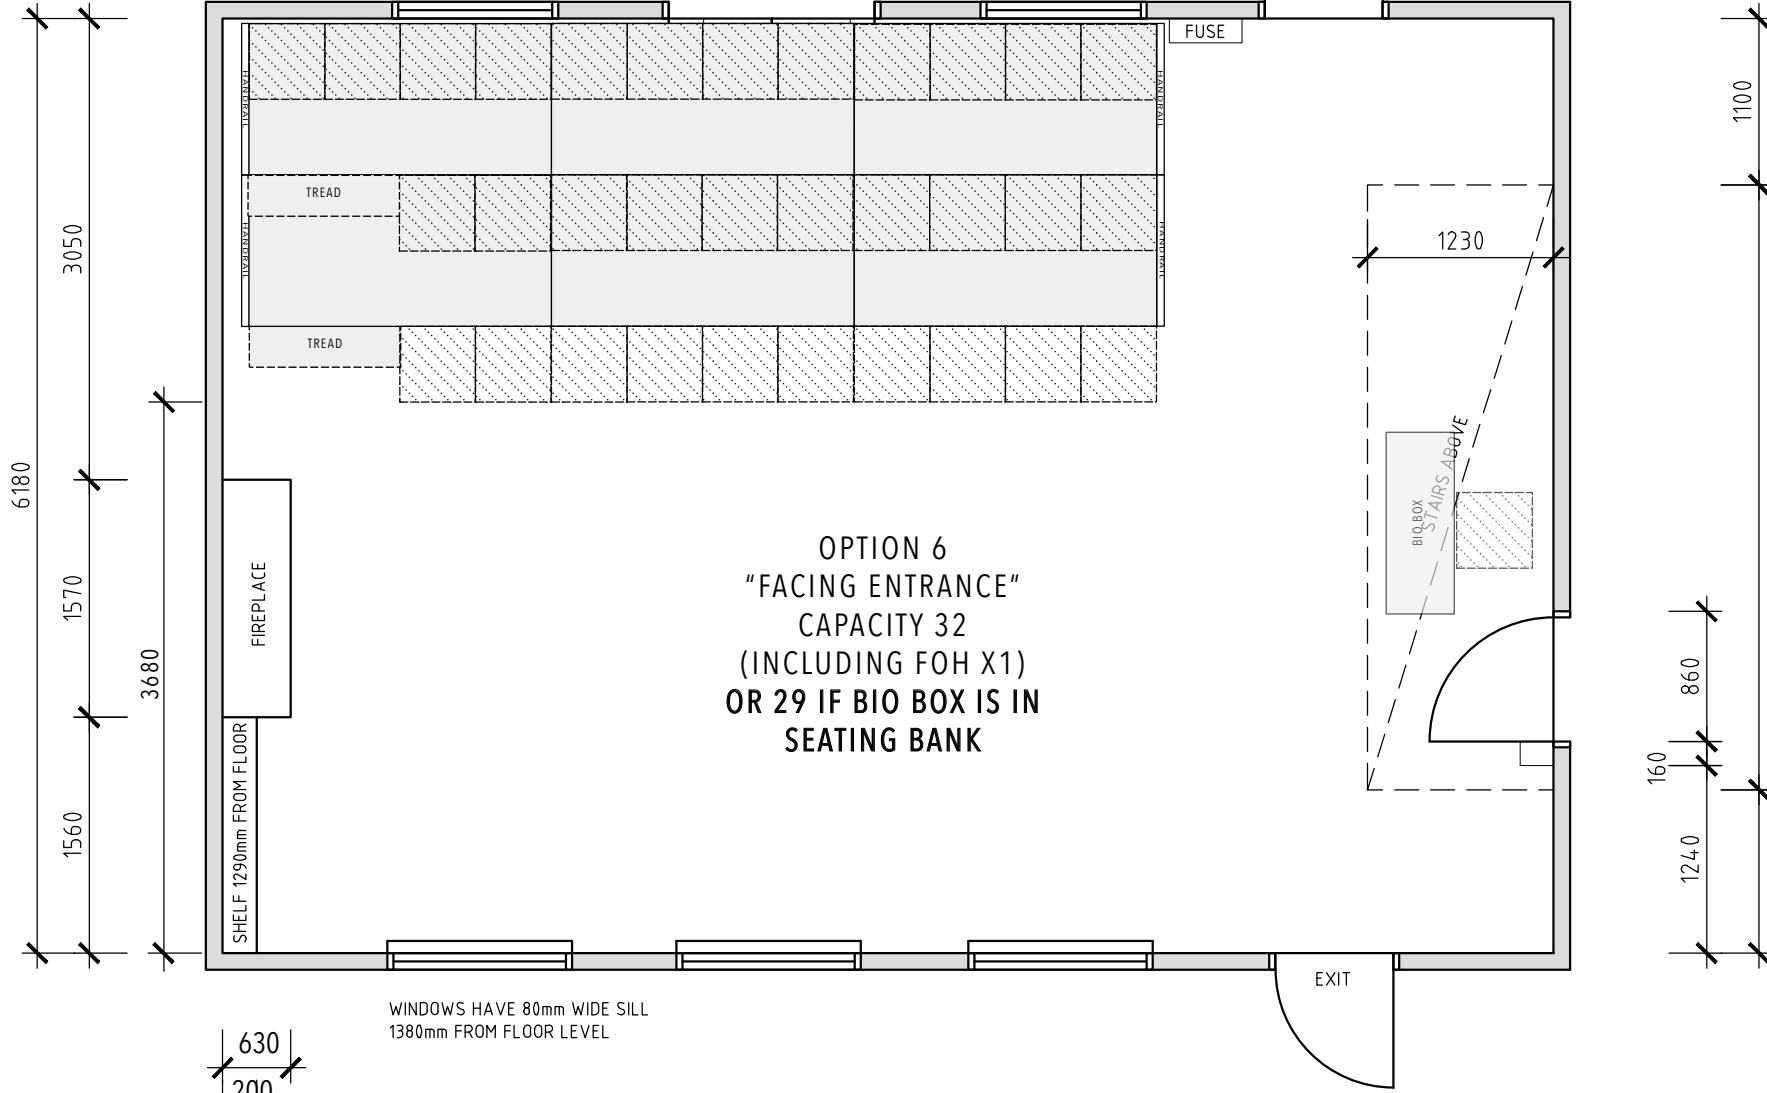


WINDOWS HAVE 80mm WIDE SILL
1380mm FROM FLOOR LEVEL

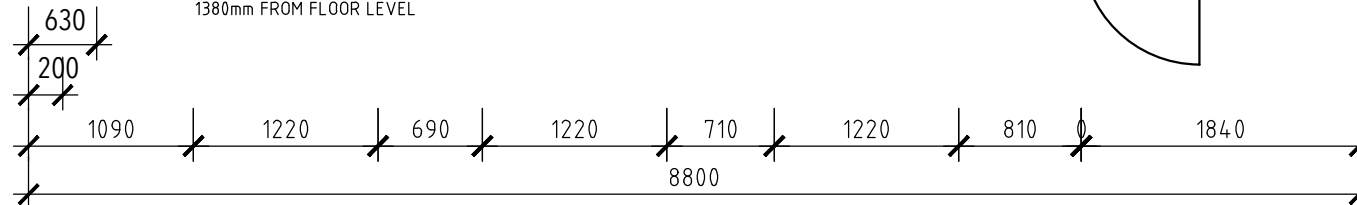


1 METRE

LA MAMA FLOOR PLAN
SCALE 1:50

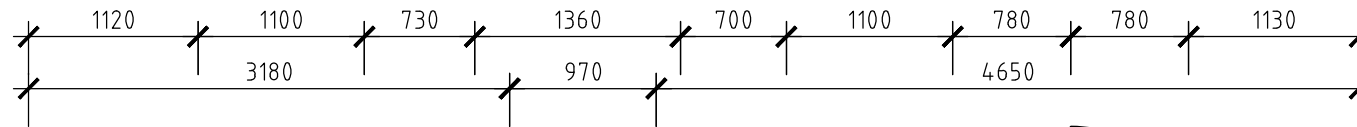


AIRCON UNIT 2670mm FROM FLOOR LEVEL
UNIT 310mm TALL 270mm DEEP

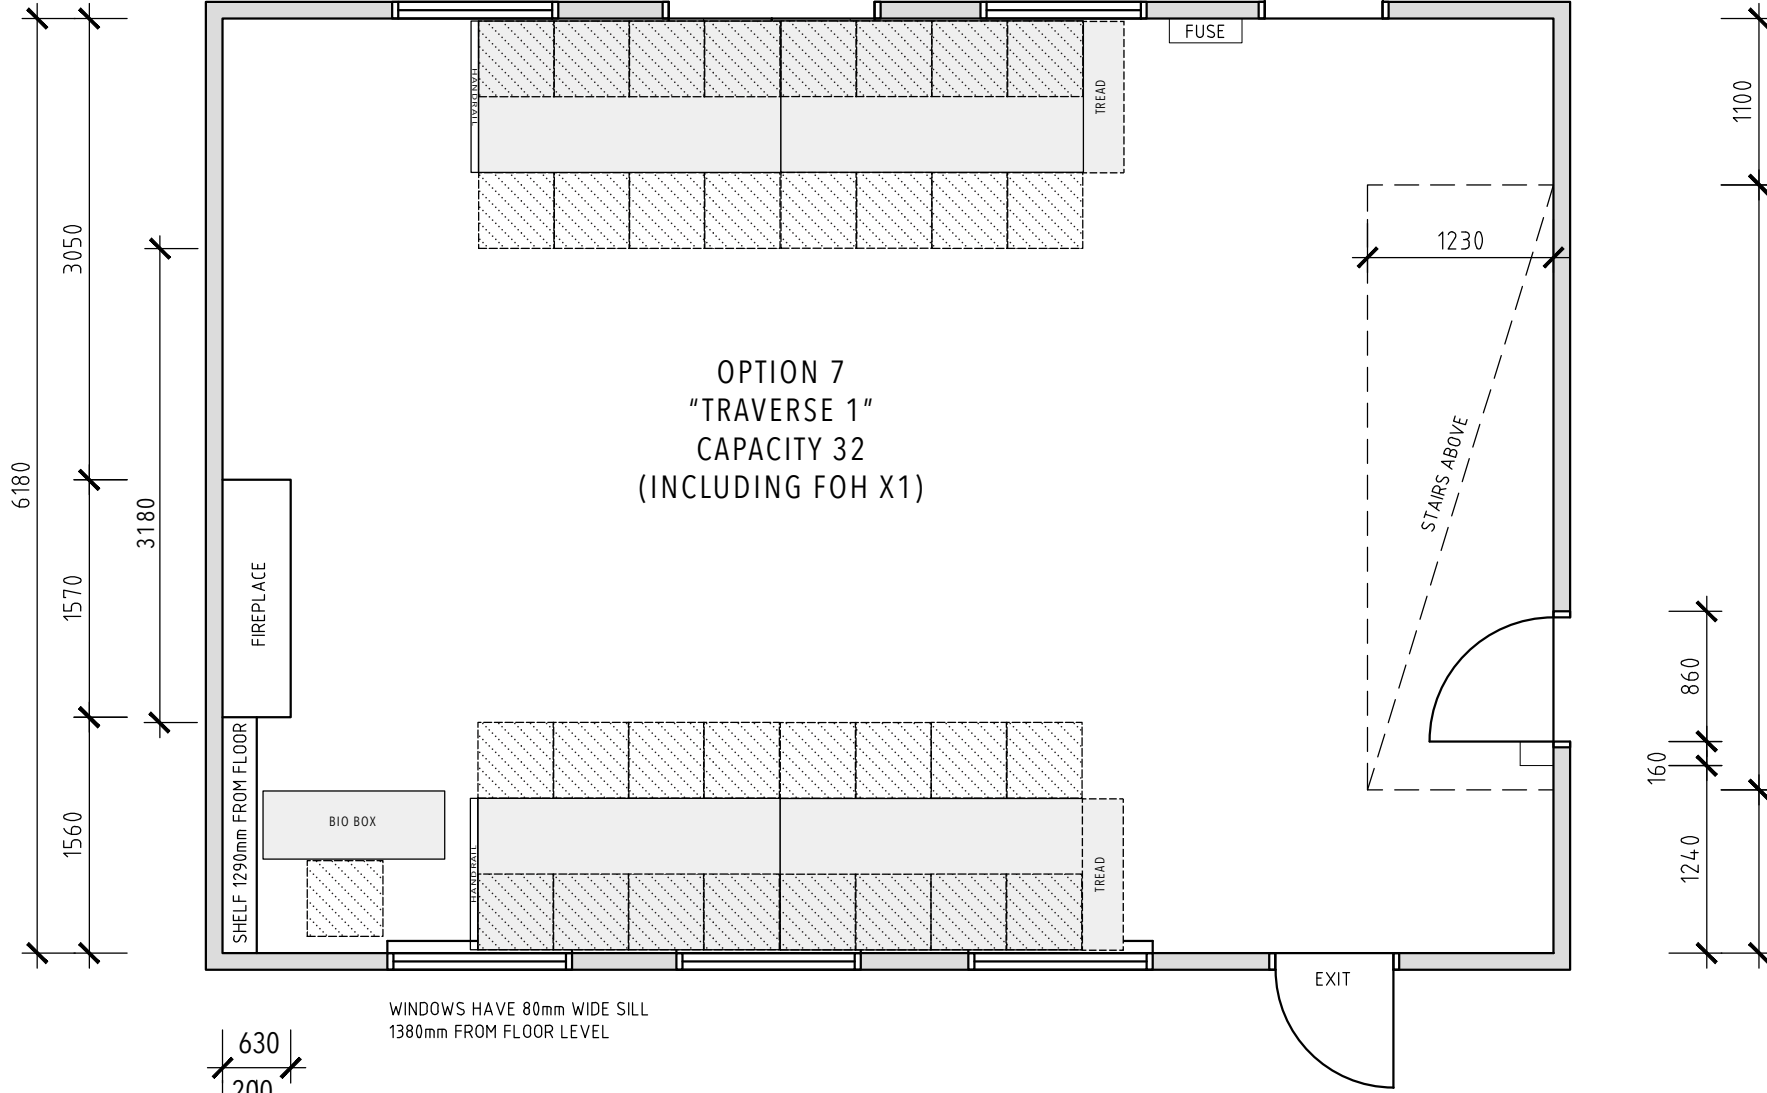


OPTION 7
"TRAVERSE 1"
CAPACITY 32
(INCLUDING FOH X1)

WINDOWS HAVE 80mm WIDE SILL
1380mm FROM FLOOR LEVEL

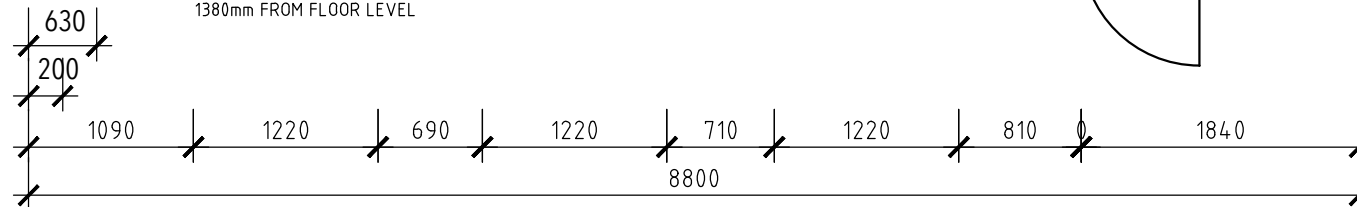



1 METRE

LA MAMA FLOOR PLAN
SCALE 1:50

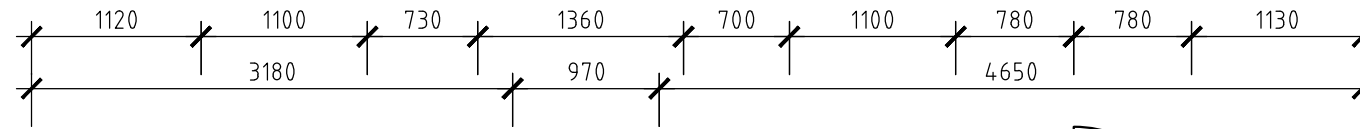


AIRCON UNIT 2670mm FROM FLOOR LEVEL
UNIT 310mm TALL 270mm DEEP

1840

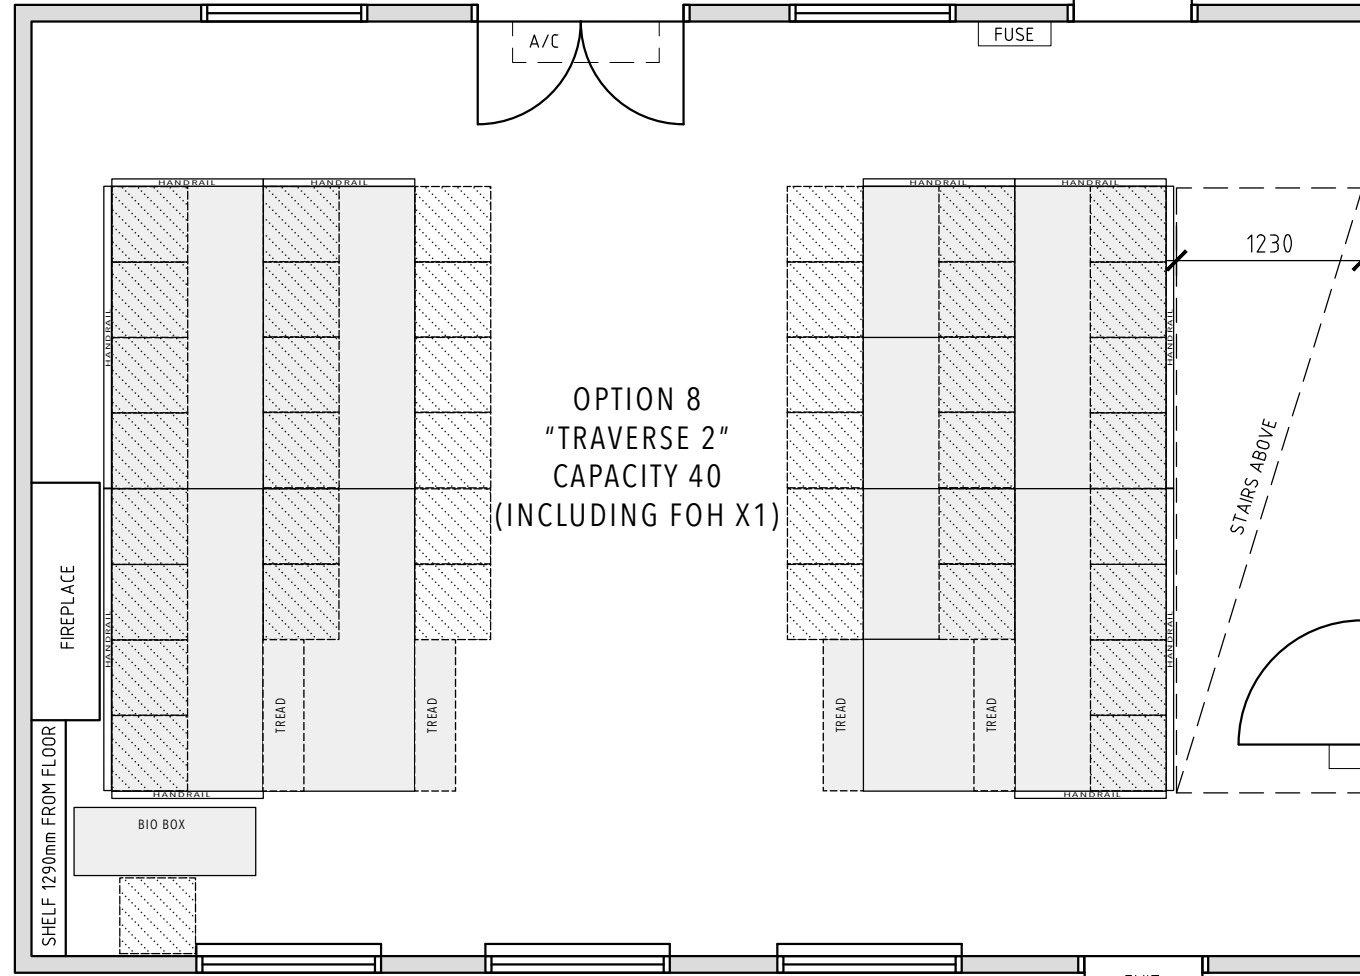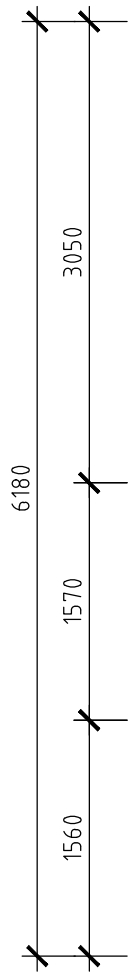

OPTION 8
"TRAVERSE 2"
CAPACITY 40
(INCLUDING FOH X1)

WINDOWS HAVE 80mm WIDE SILL
1380mm FROM FLOOR LEVEL

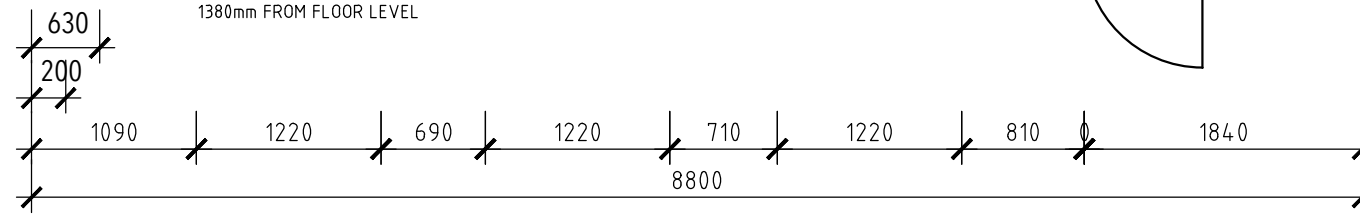

1 METRE

LA MAMA FLOOR PLAN
SCALE 1:50